

PROJECT NAME:
**GENETIC
ALISONS TOWER**

PROJECT ADDRESS:
**PROPOSED 15 STORIED (WITH
THREE BASEMENT) COMMERCIAL
BUILDING PLOT NO # 67, BLOCK #
E, ROAD NO # 11, BANANI,
DHAKA-1212.**

ARCHITECT:
KAMANASHISH BARUA

SIGNATURE OF ARCHITECT:

ASSISTANT ARCHITECT:
A. M. JAKARIA

DRAWING TITLE :
5th,6th,10th,11th FLOOR PLAN

CONSULTANT :

CLIENT :


**GENETIC
GENETIC LIMITED**


NOTES
In Case Of Any Confusion In The Dimensions Of Structural
Elements Such As-column Size, Beam Size, Slab Thickness,
False Slab Thickness,lintel Size Etc. The Measurements Given
In Structural Drawings Has To Be Followed.

COPYRIGHT
It's A Production Of The Design Team Of Genetic Limited.
The Company Exclusively Own The Copyright Of This
Drawings, It Is Strictly Prohibited To Be Copied, Reproduced
Or Disclosed To A Third Party Without The Written Permission
Of Genetic Limited.

DATE :
SCALE :
AS SHOWN

REVISED DATE :
REVISED SHEET NO :

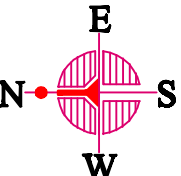DIRECTION :
SHEET NO :

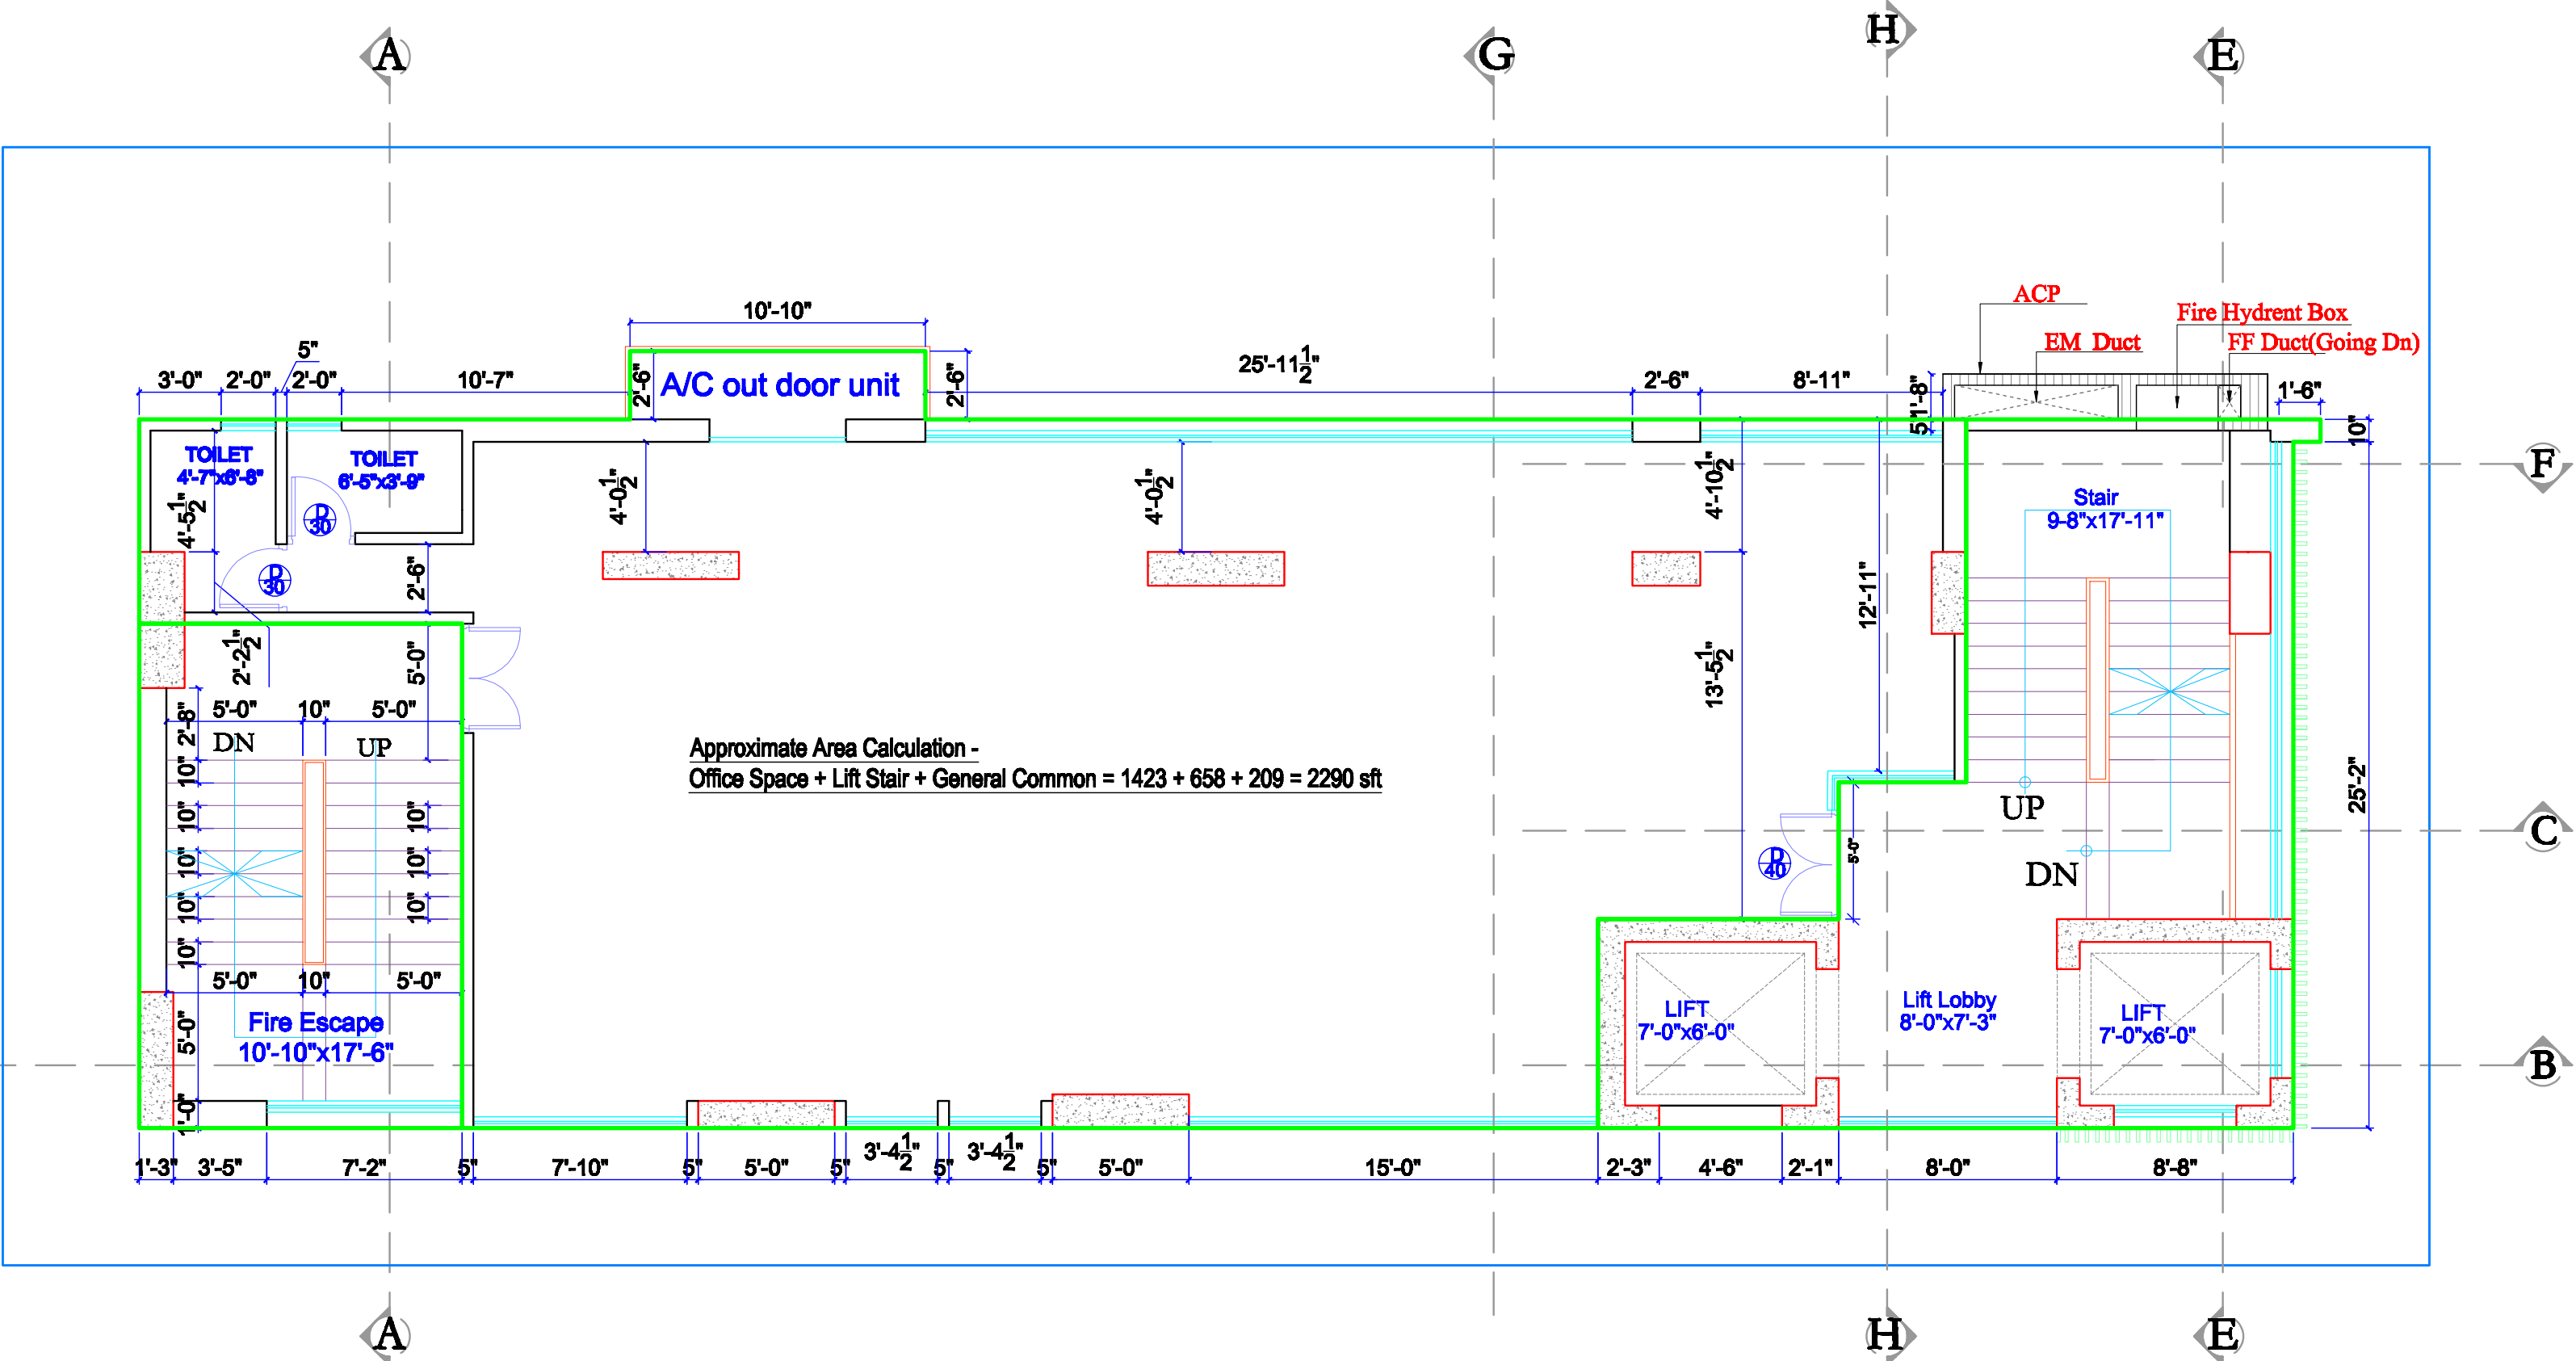


Typical FLOOR PLAN
OFFICE SPACE=1408+647(C)+235(G.C)=2290